

## SECTION 009113 – ADDENDUM TWO

## PART 1 - ADDENDA

## 1.1 PROJECT INFORMATION

- A. Project Name: 21039.01 – Scott County School District ESSER 3
- B. Owner: Scott County School District
- C. Architect: Dale | Bailey, an Association
- D. Architect Project Number: 21039.01
- E. Date of Addendum Two: 1 November 2022

## 1.2 NOTICE TO BIDDERS

- A. This Addendum is issued to all registered plan holders pursuant to the Instructions to Bidders and Conditions of the Contract. This Addendum serves to clarify, revise, and supersede information in the Project Manual, Drawings, and previously issued Addenda. Portions of the Addendum affecting the Contract Documents will be incorporated into the Contract by enumeration of the Addendum in the Owner/Contractor Agreement.
- B. The Bidder shall acknowledge receipt of this Addendum in the appropriate space on the Bid Form.
- C. The date for receipt of bids is unchanged by this Addendum at same time and location.

## 1.3 REVISIONS TO DRAWINGS



- A. Mechanical Sheet M-001a – BETTYE MAE JACK – OVERALL NEW WORK MECHANICAL PLAN. Delete the sheet in its entirety and replace with the attached. Added space identifiers to correspond with bid form.
- B. Mechanical Sheet M-001b – MORTON HIGH SCHOOL – OVERALL NEW WORK MECHANICAL PLAN. Delete the sheet in its entirety and replace with the attached. Added space identifiers to correspond with bid form.
- C. Mechanical Sheet M-201 – MECHANICAL SCHEDULES. (Not Re-Issued). Heat Recover Unit Schedule. Change HRU-M-01 electrical service to 240V., 3 phase.
- D. Mechanical Sheet M-201 – MECHANICAL SCHEDULES. (Not Re-Issued). Self-Contained Packaged Unit Schedule. Change AC-M-01 and AC-M-01 electrical service to 240V., 3 phase.



1.8 ATTACHMENTS

- A. Mechanical Sheet M-001a – Bettye Mae Jack – Overall New Work Mechanical Plan dated 12 October 2022.
- B. Mechanical Sheet M-001b -- Morton High School – Overall New Work Mechanical Plan dated 12 October 2022.



END OF ADDENDUM TWO

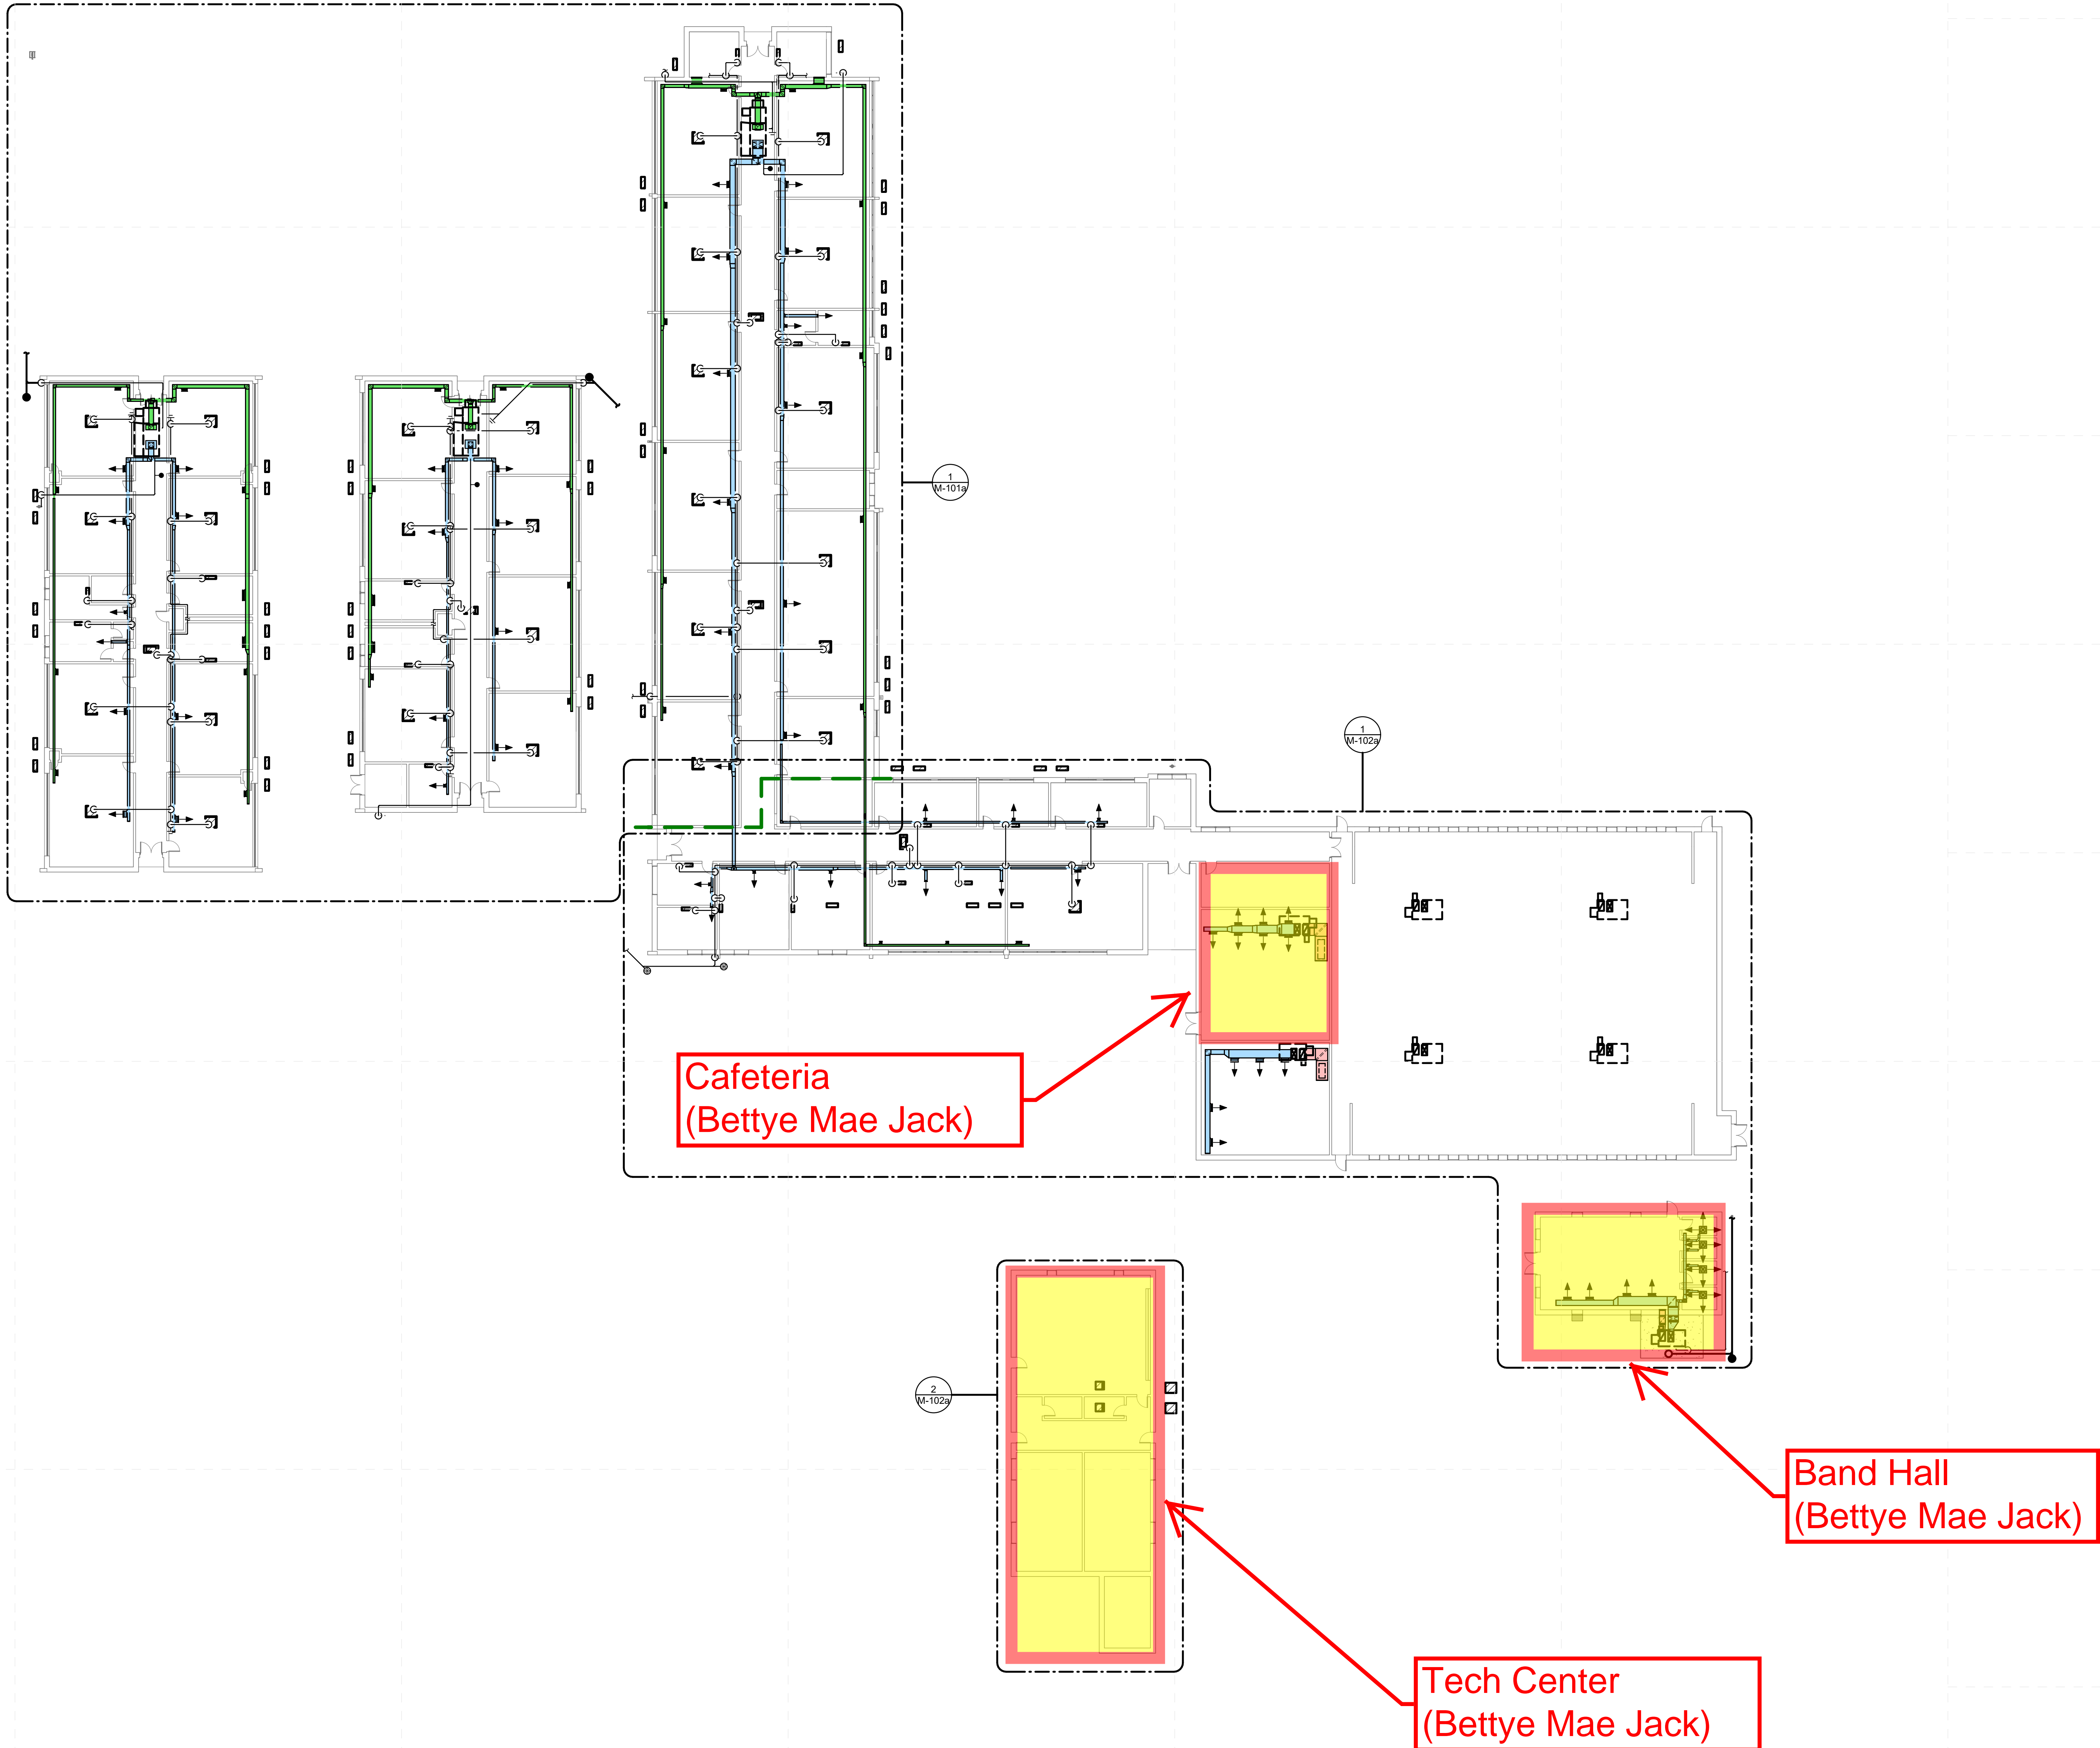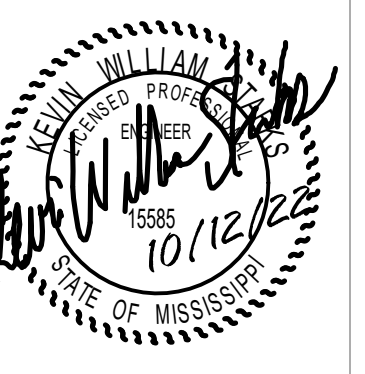

**Bettye Mae Jack - New Work Overall Mechanical Plan**  
 1 M-001a 1" = 20'-0"

100% CD's  
 Project No 21039.01  
 Date 12 October 2022  
 Revisions Rev Date

SPECIFIC MECHANICAL NOTES	
M5	REPLACE EXISTING ROOFTOP UNIT. INSTALL ON EXISTING ROOF CURB WHERE UNIT WAS REMOVED UTILIZING ADAPT-A-CURB. REPLACE EXISTING CONDENSATE DRAIN PIPING WITH NEW (SIZE TO MATCH EXISTING) AND ROUTE TO SAME DISCHARGE OUTLET WITH NEW SUPPORT. CONNECT NEW CONDENSATE DRAIN PIPING TO EXISTING DISCHARGE PIPING IN SAME LOCATION. PROVIDE NEW THERMOSTAT (IN SAME LOCATION AS EXISTING). SEE SPECIFICATIONS. SEE DETAILS FOR FURTHER INSTRUCTIONS.

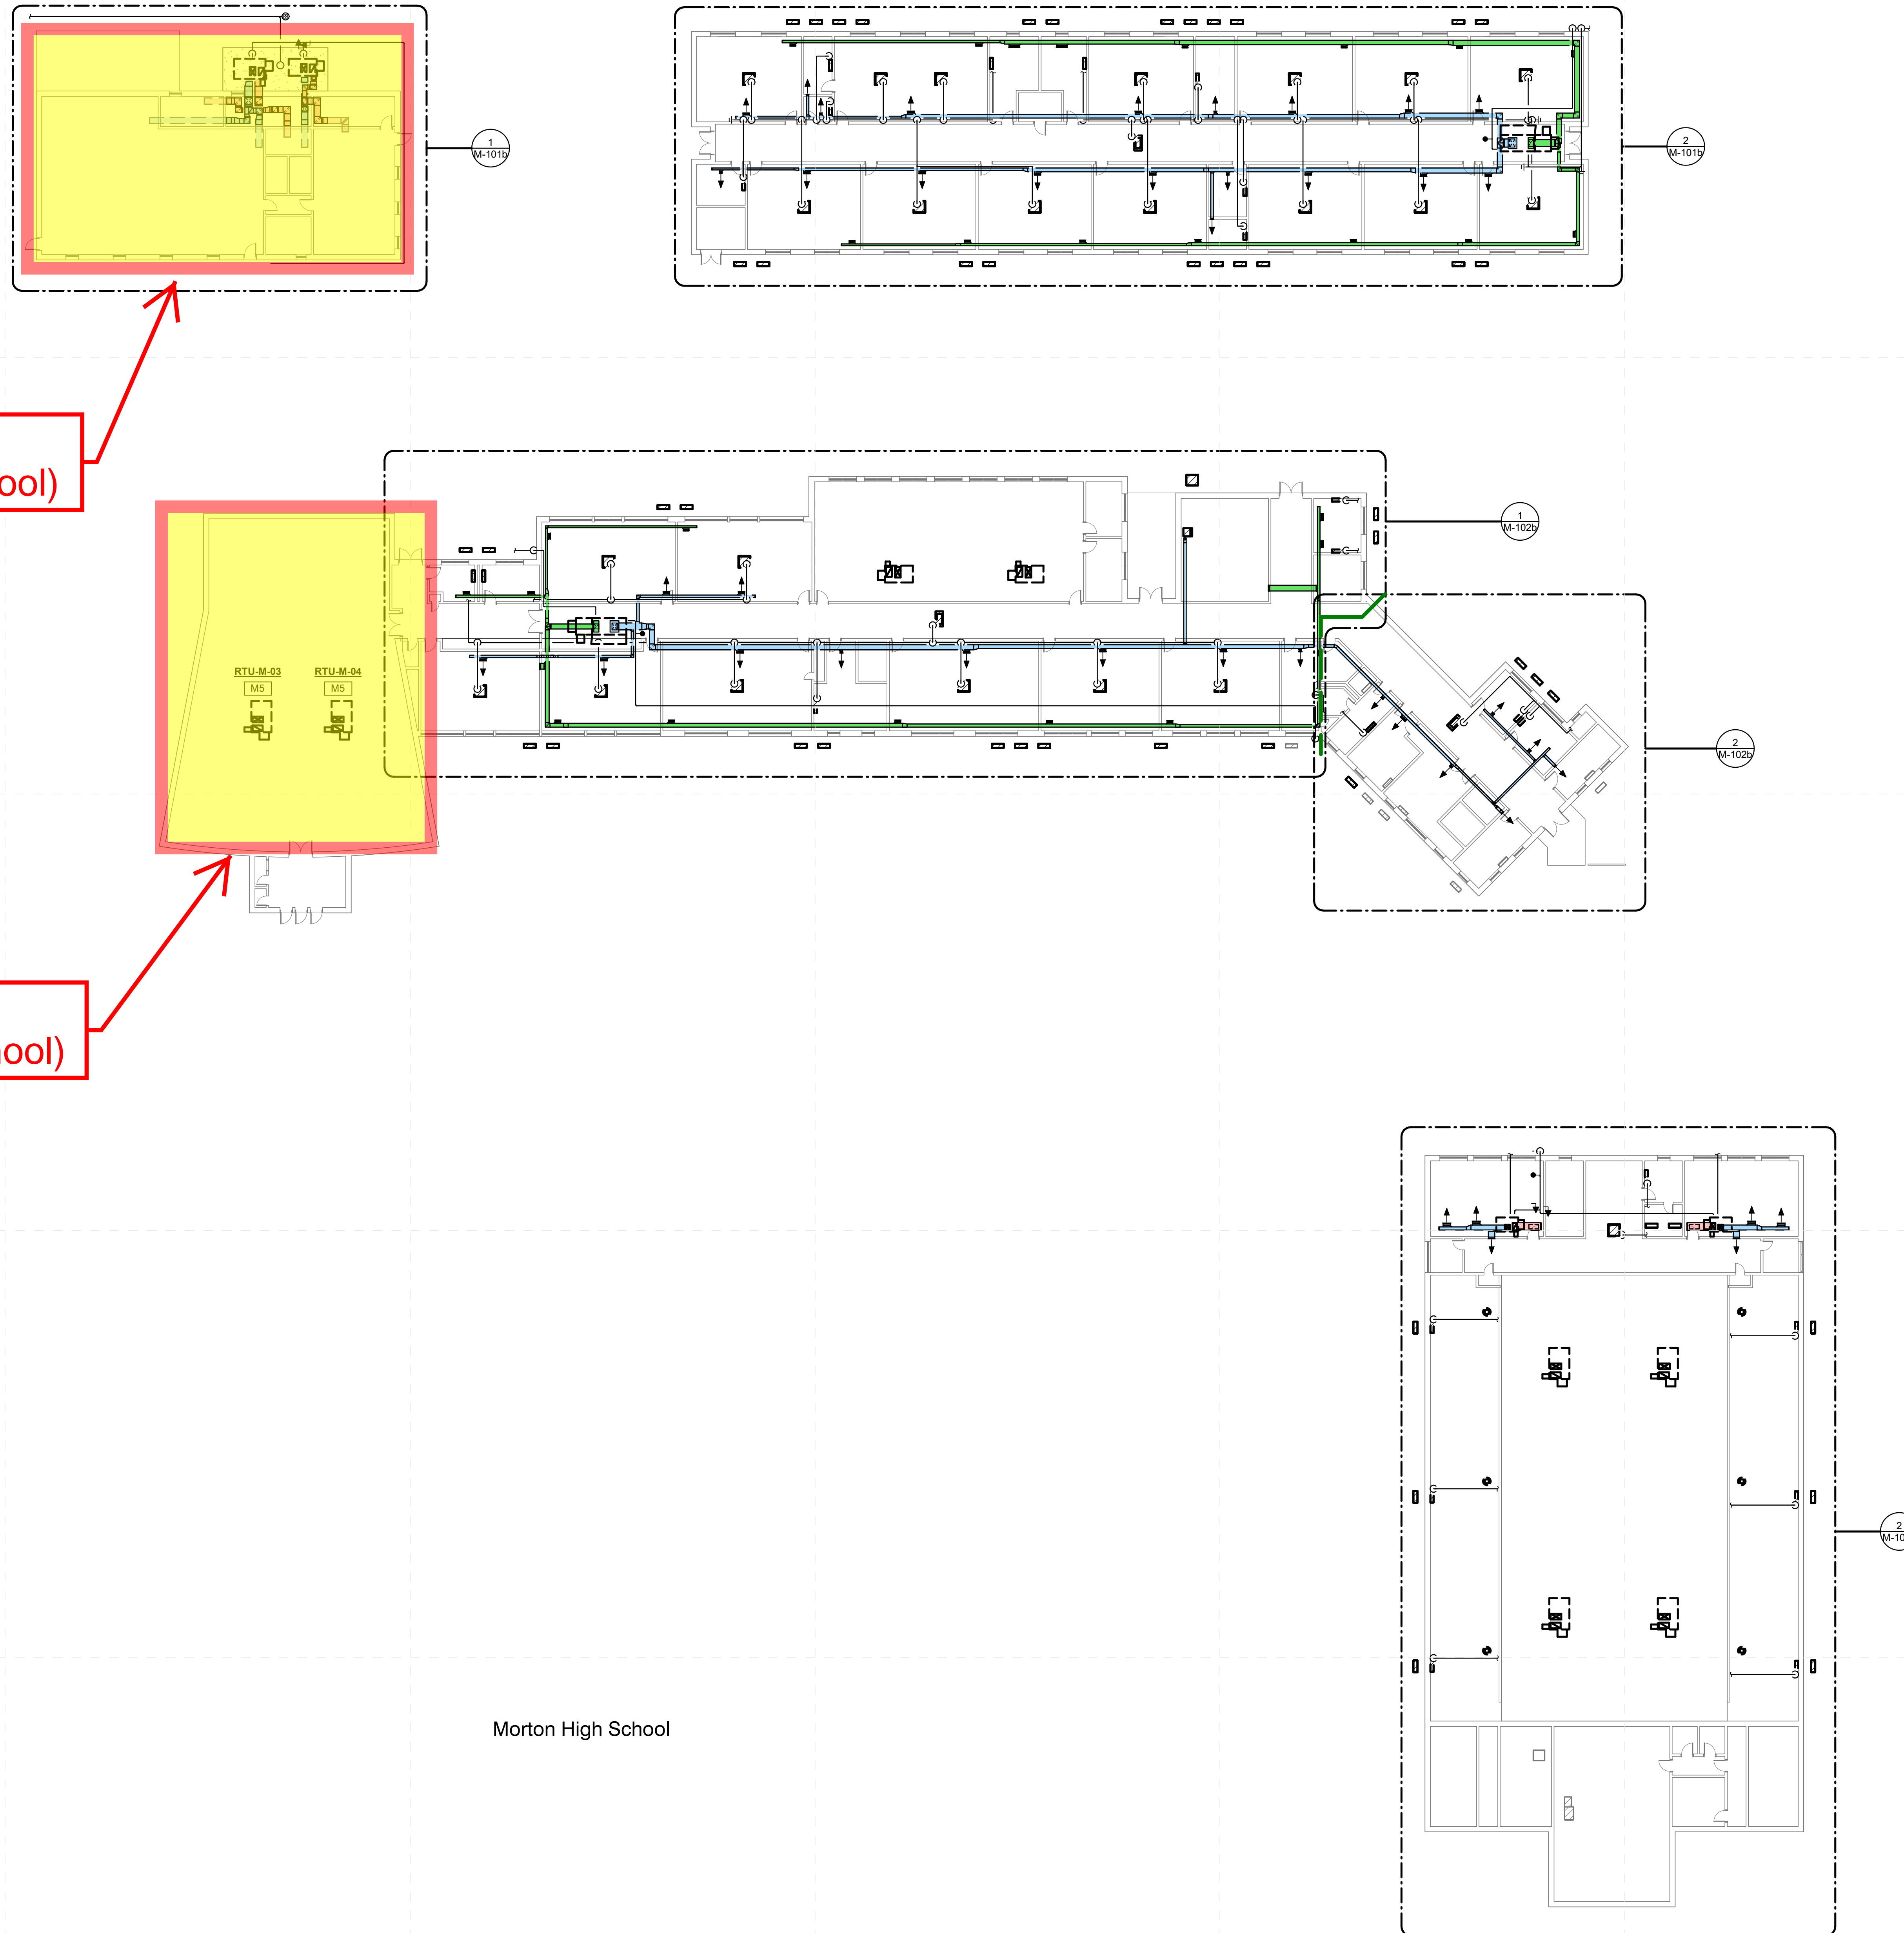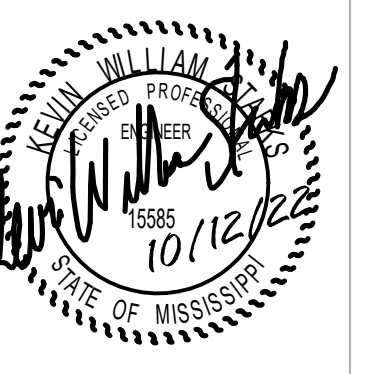

Band Hall  
(Morton High School)

Auditorium  
(Morton High School)

Morton High School

